




- LEGEND**
- : Fire extinguisher box
 - : Turning radius for the wheel-chair user
 - : Balustrade for staircase
 - : Braille block
 - ▼ : WC signage

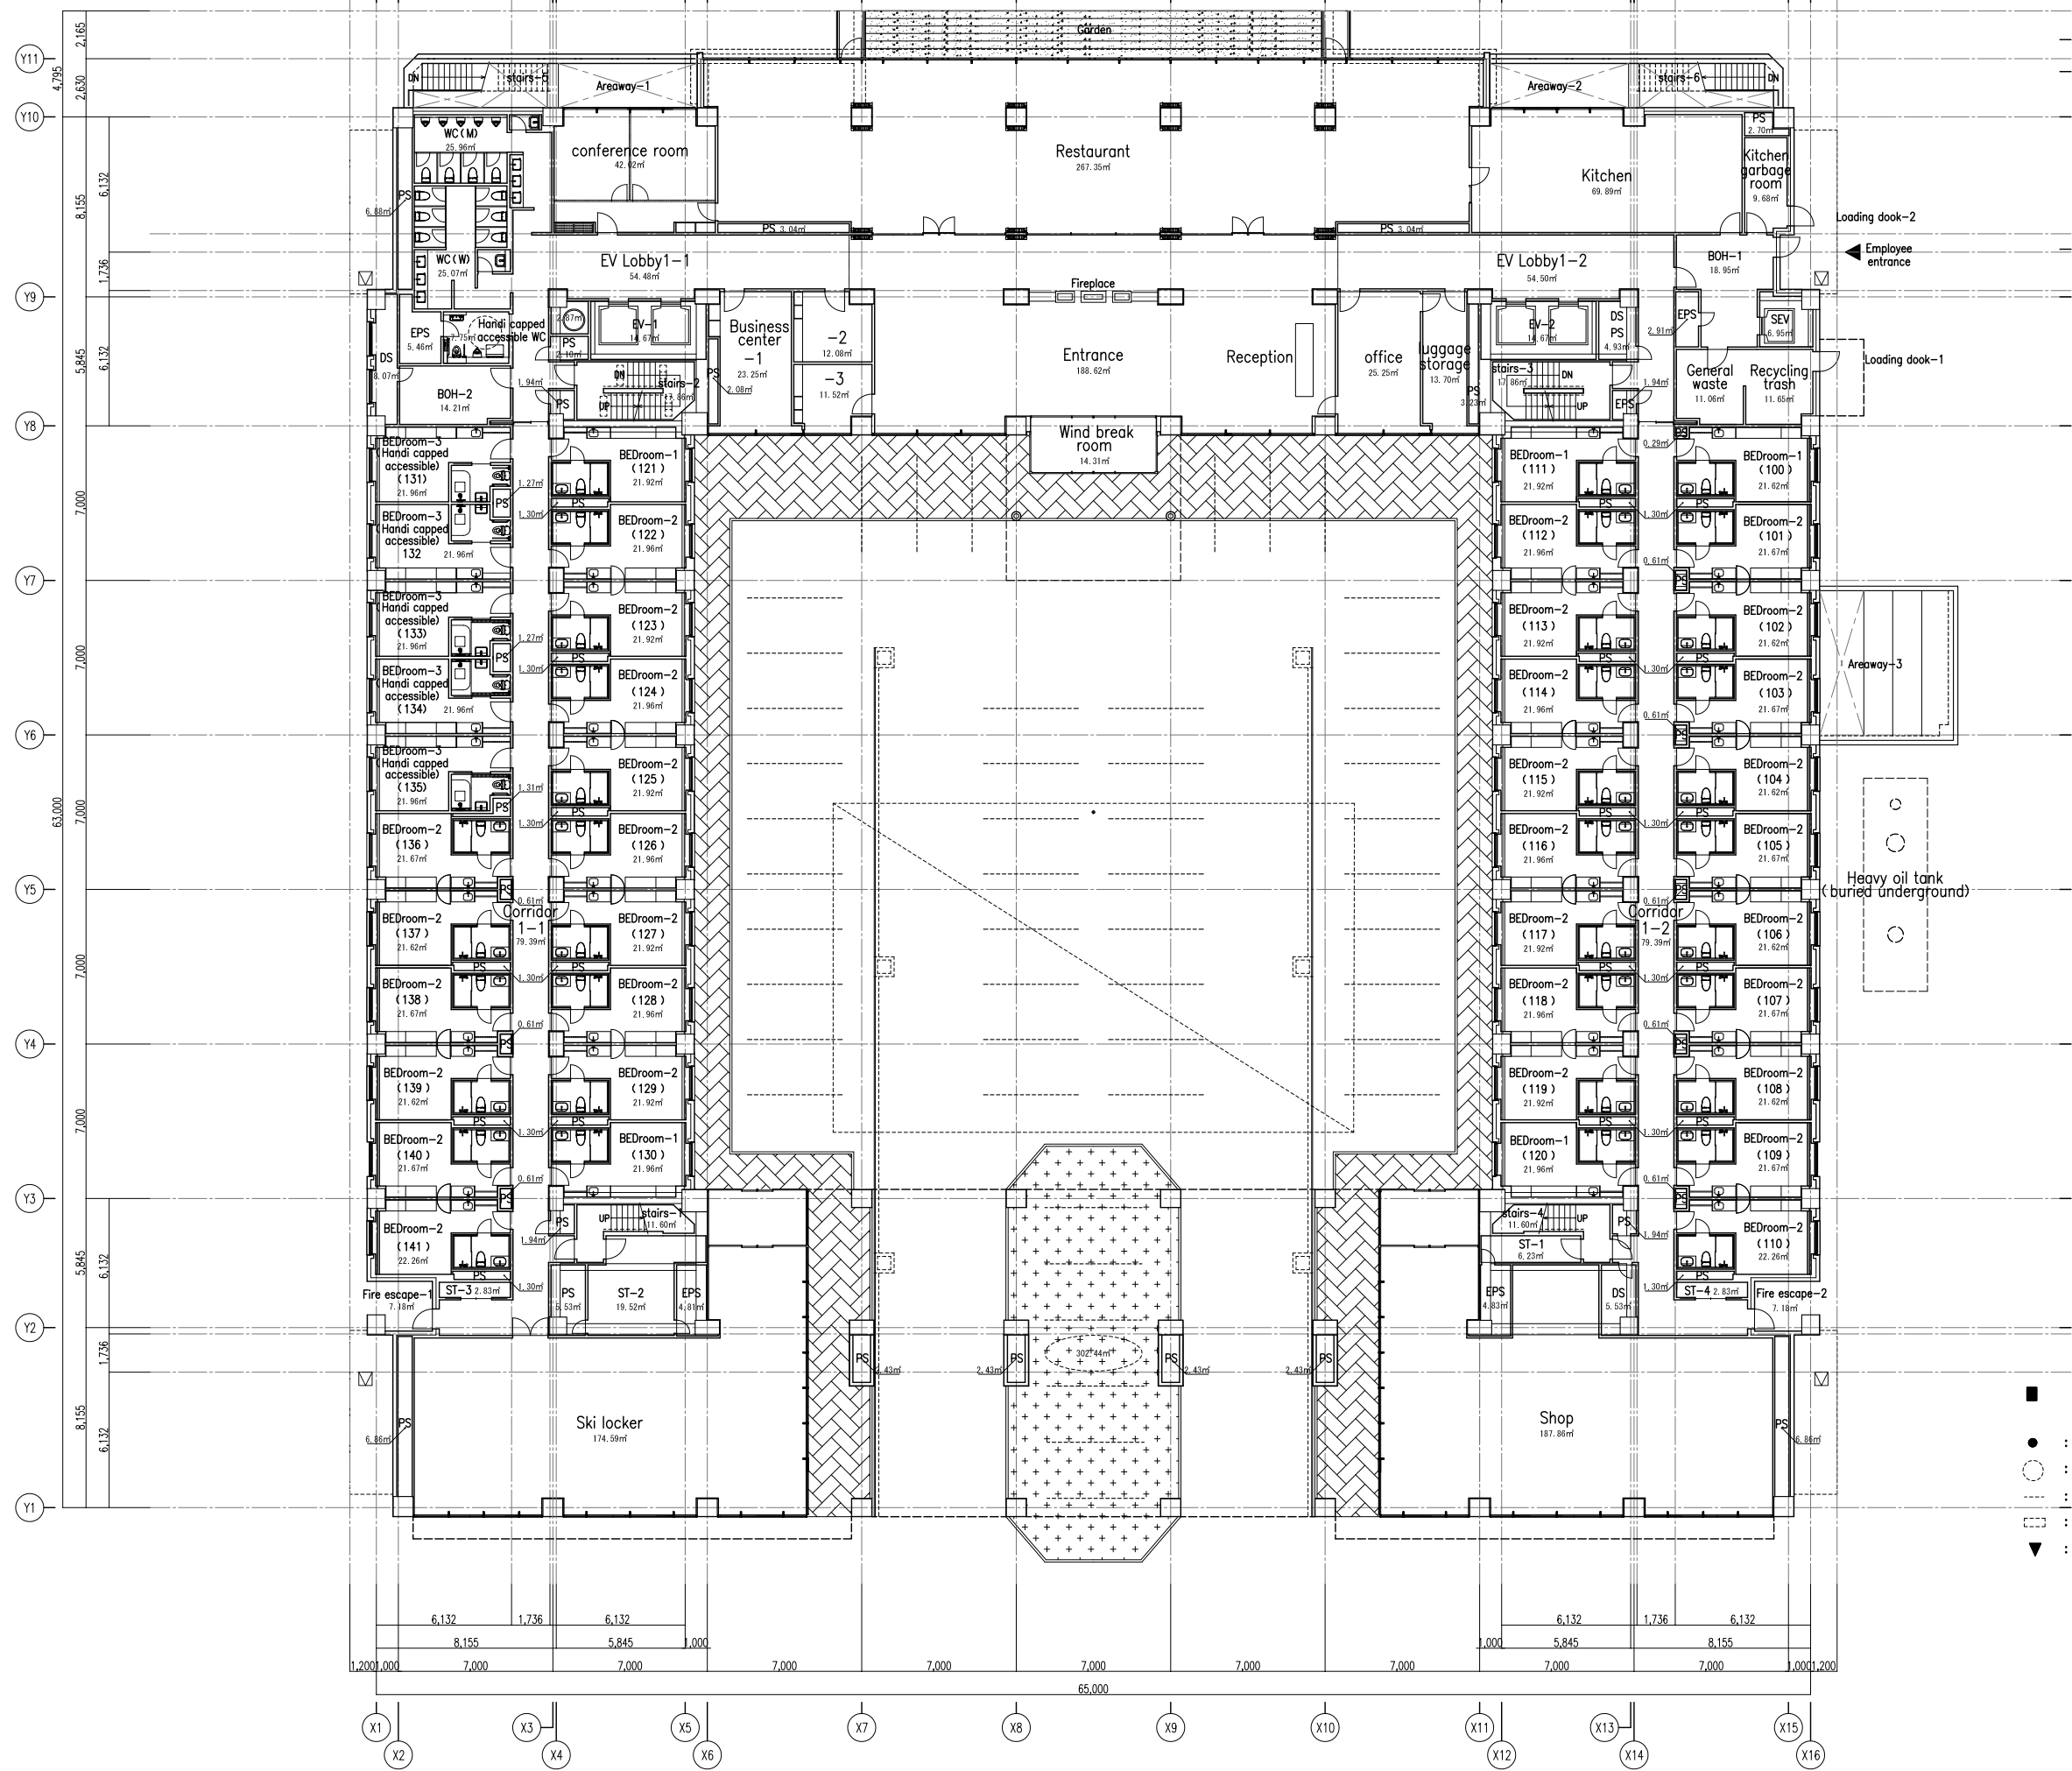


- LEGEND**
- : Fire extinguisher box
 - : Turning radius for the wheel-chair user
 - : Balustrade for staircase
 - : Braille block
 - ▼ : WC signage

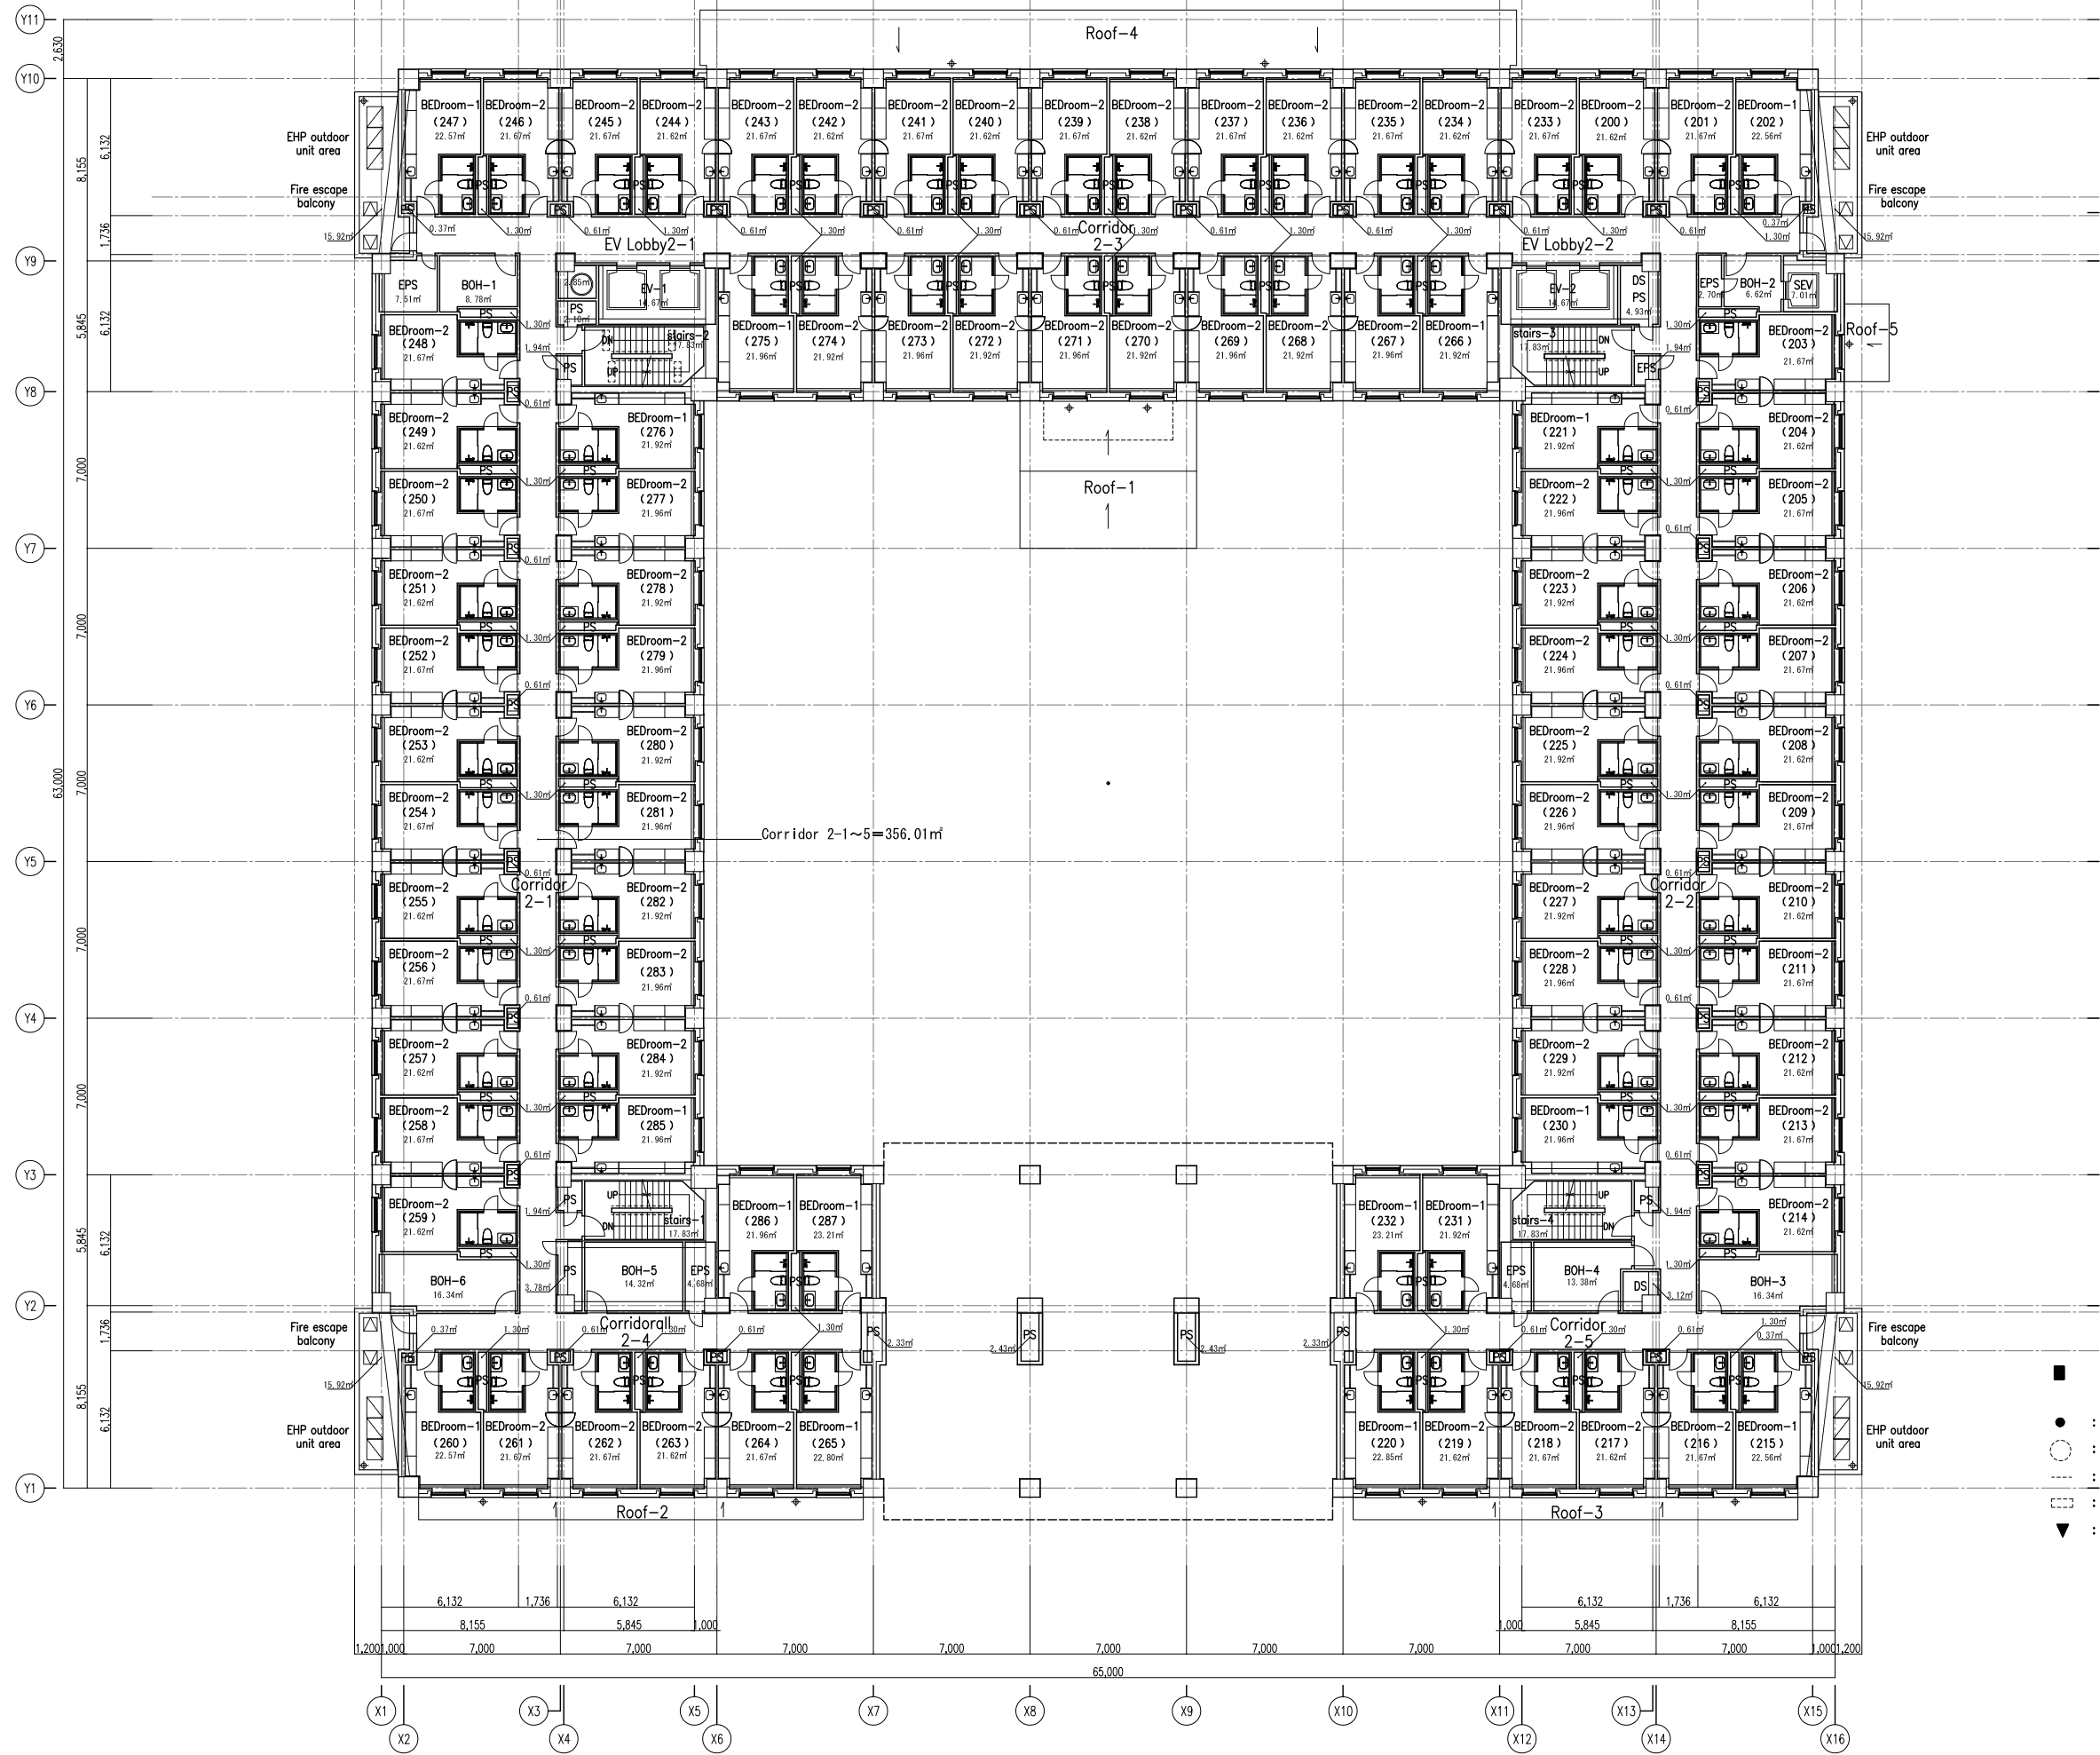


- LEGEND**
- : Fire extinguisher box
 - : Turning radius for the wheel-chair user
 - : Balustrade for staircase
 - : Braille block
 - ▼ : WC signage

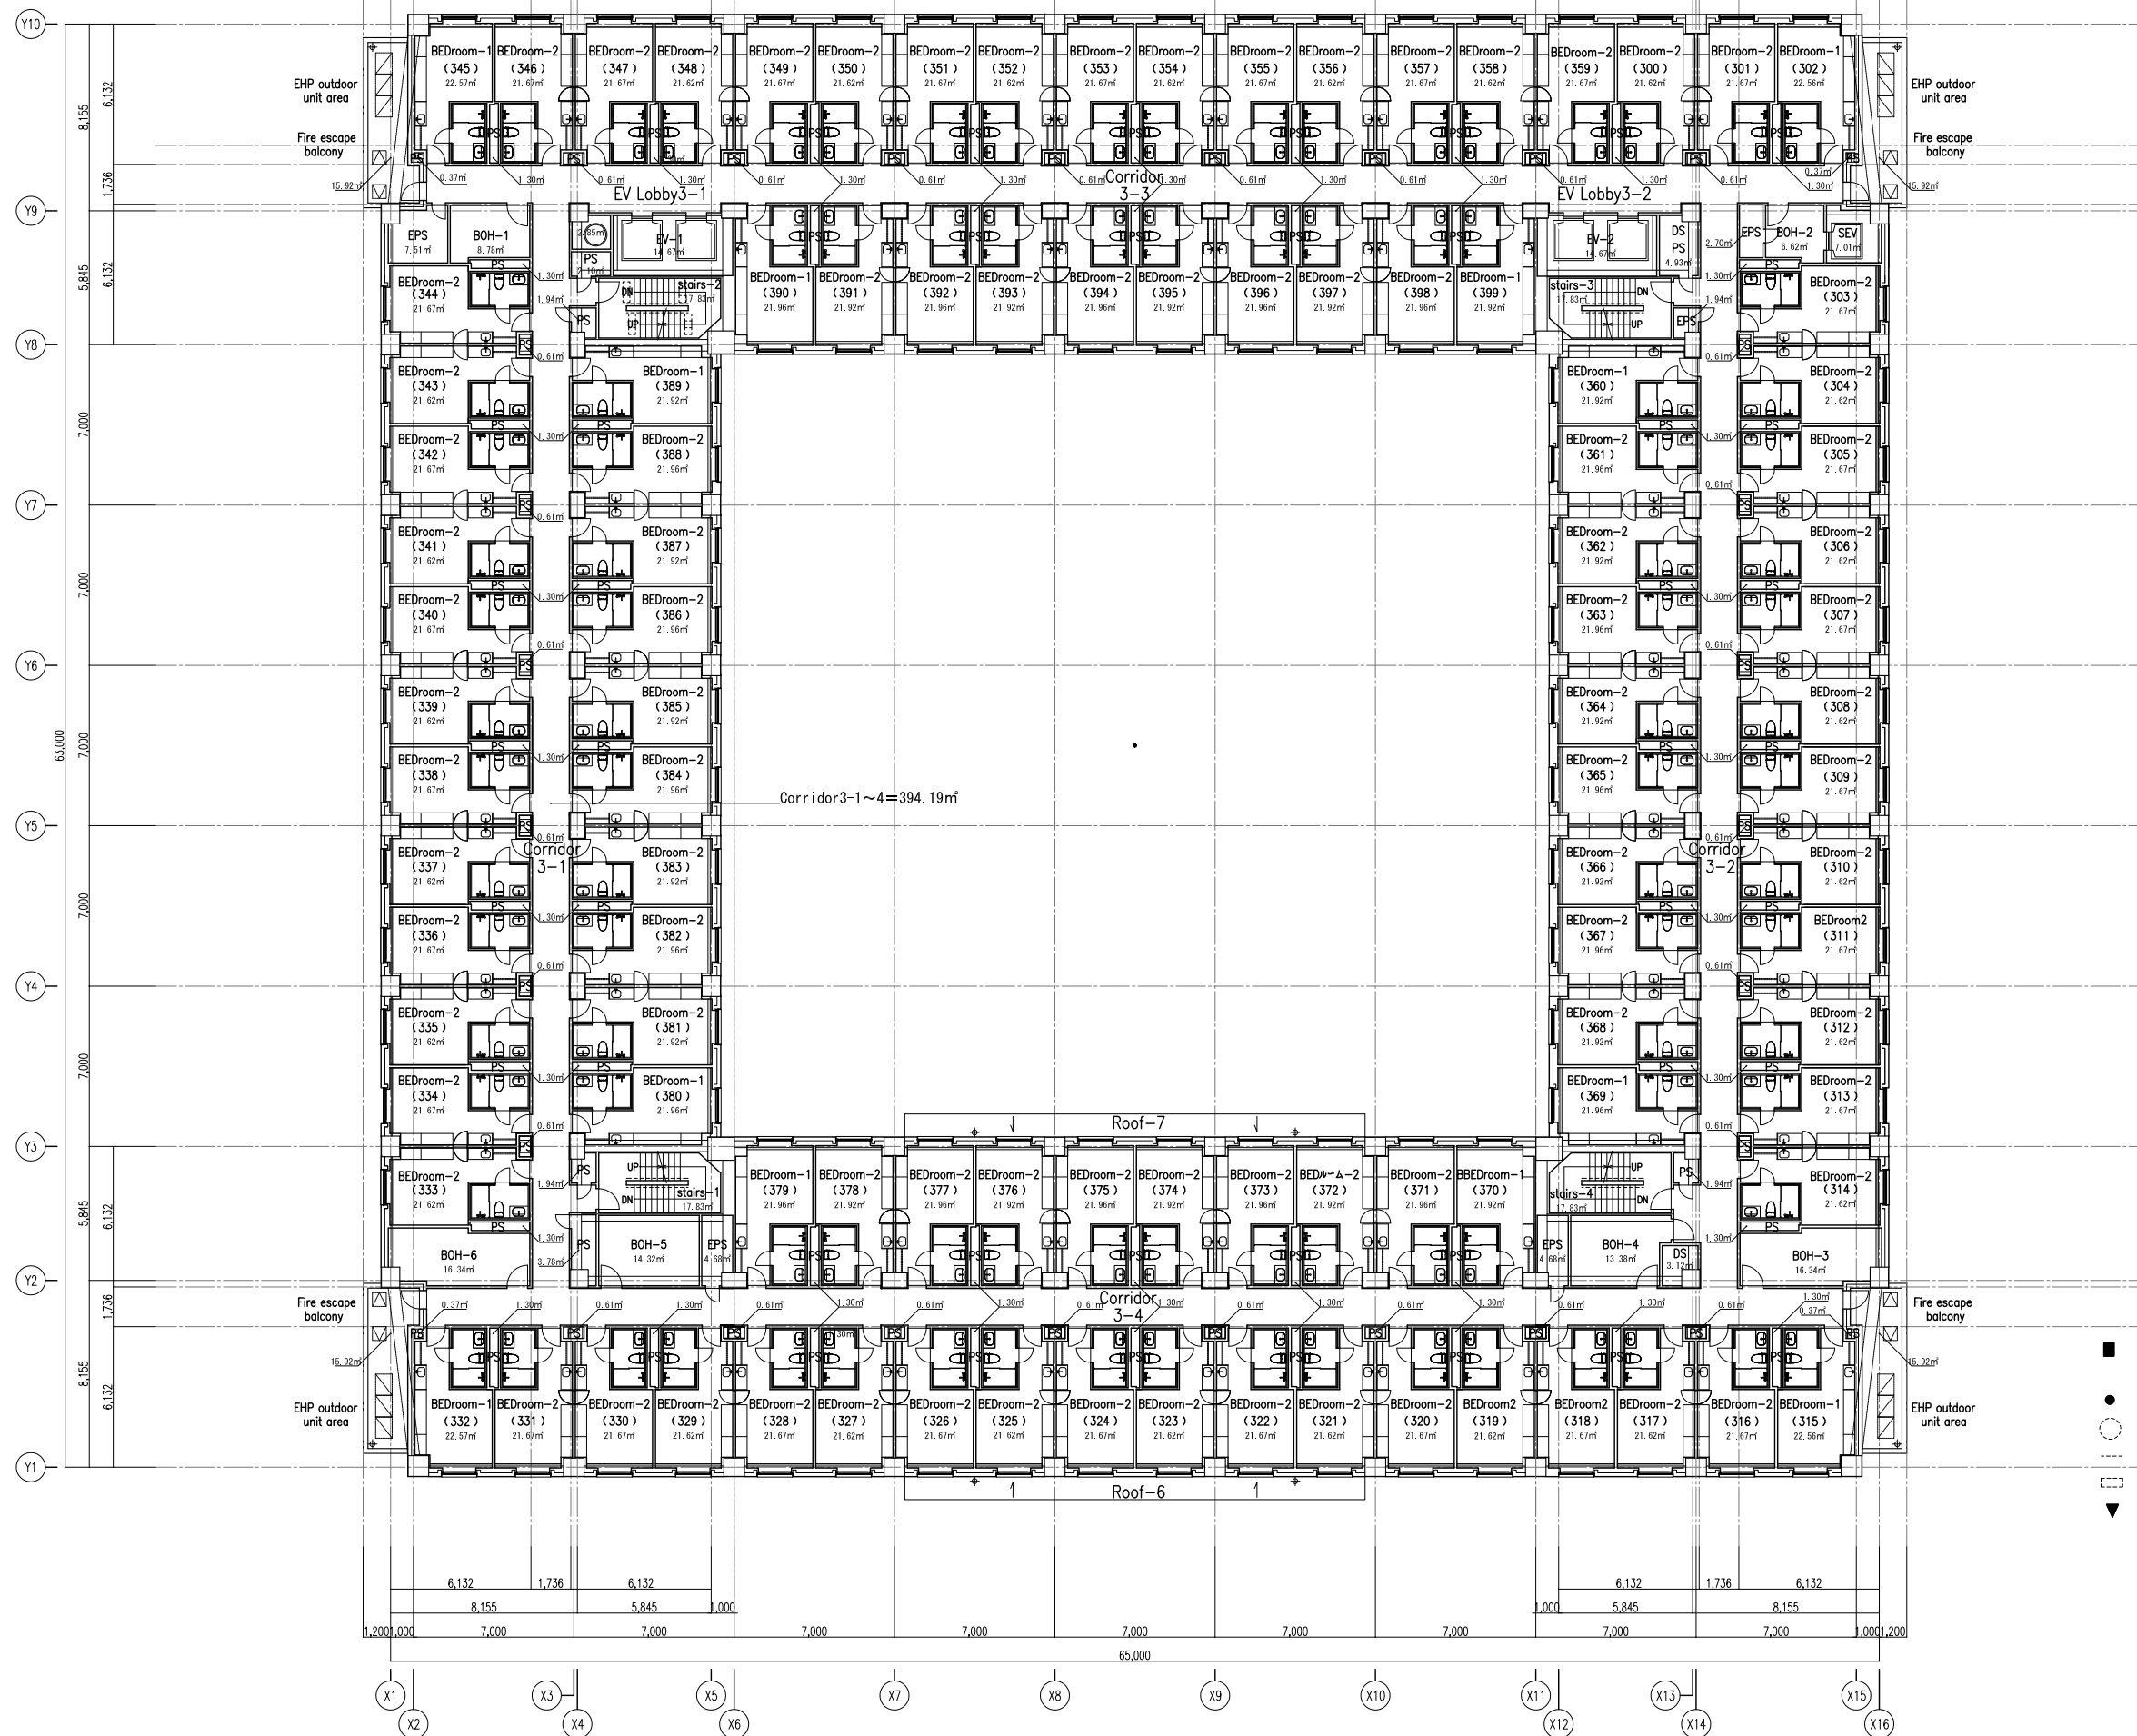


- LEGEND**
- : Fire extinguisher box
 - : Turning radius for the wheel-chair user
 - : Balustrade for staircase
 - : Braille block
 - ▼ : WC signage

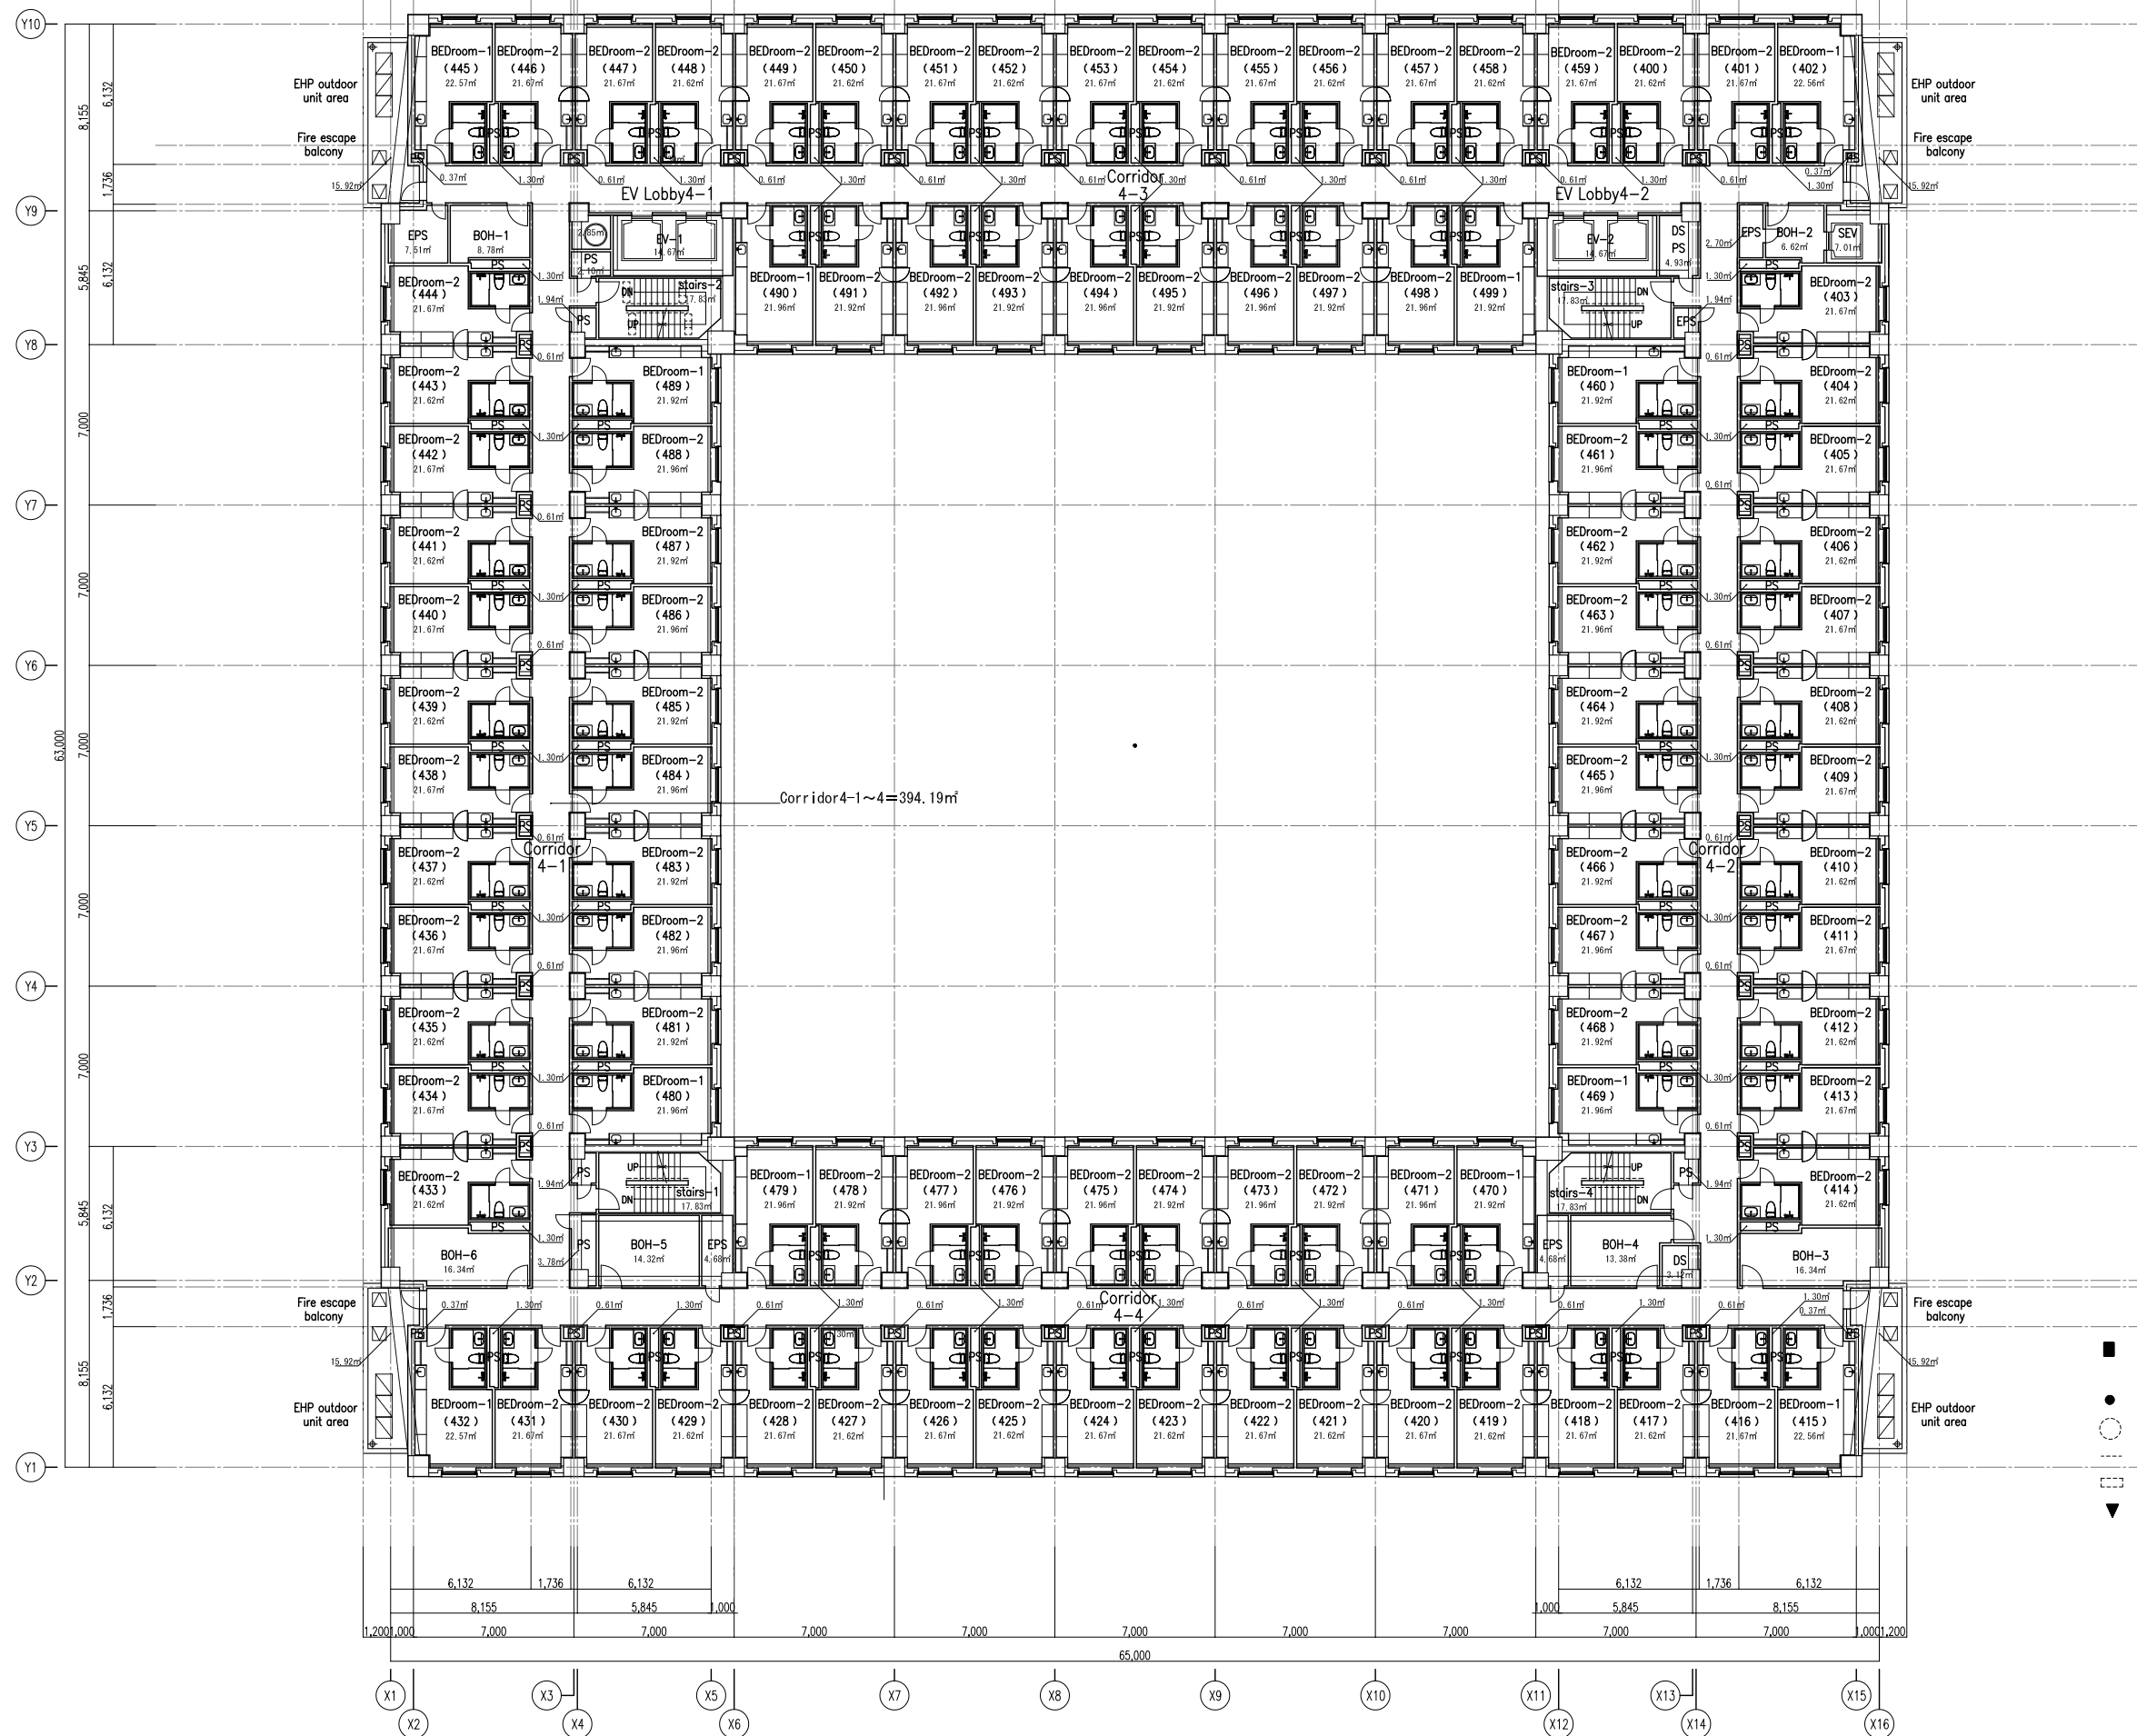


- LEGEND**
- : Fire extinguisher box
 - : Turning radius for the wheel-chair user
 - : Balustrade for staircase
 - : Braille block
 - ▼ : WC signage

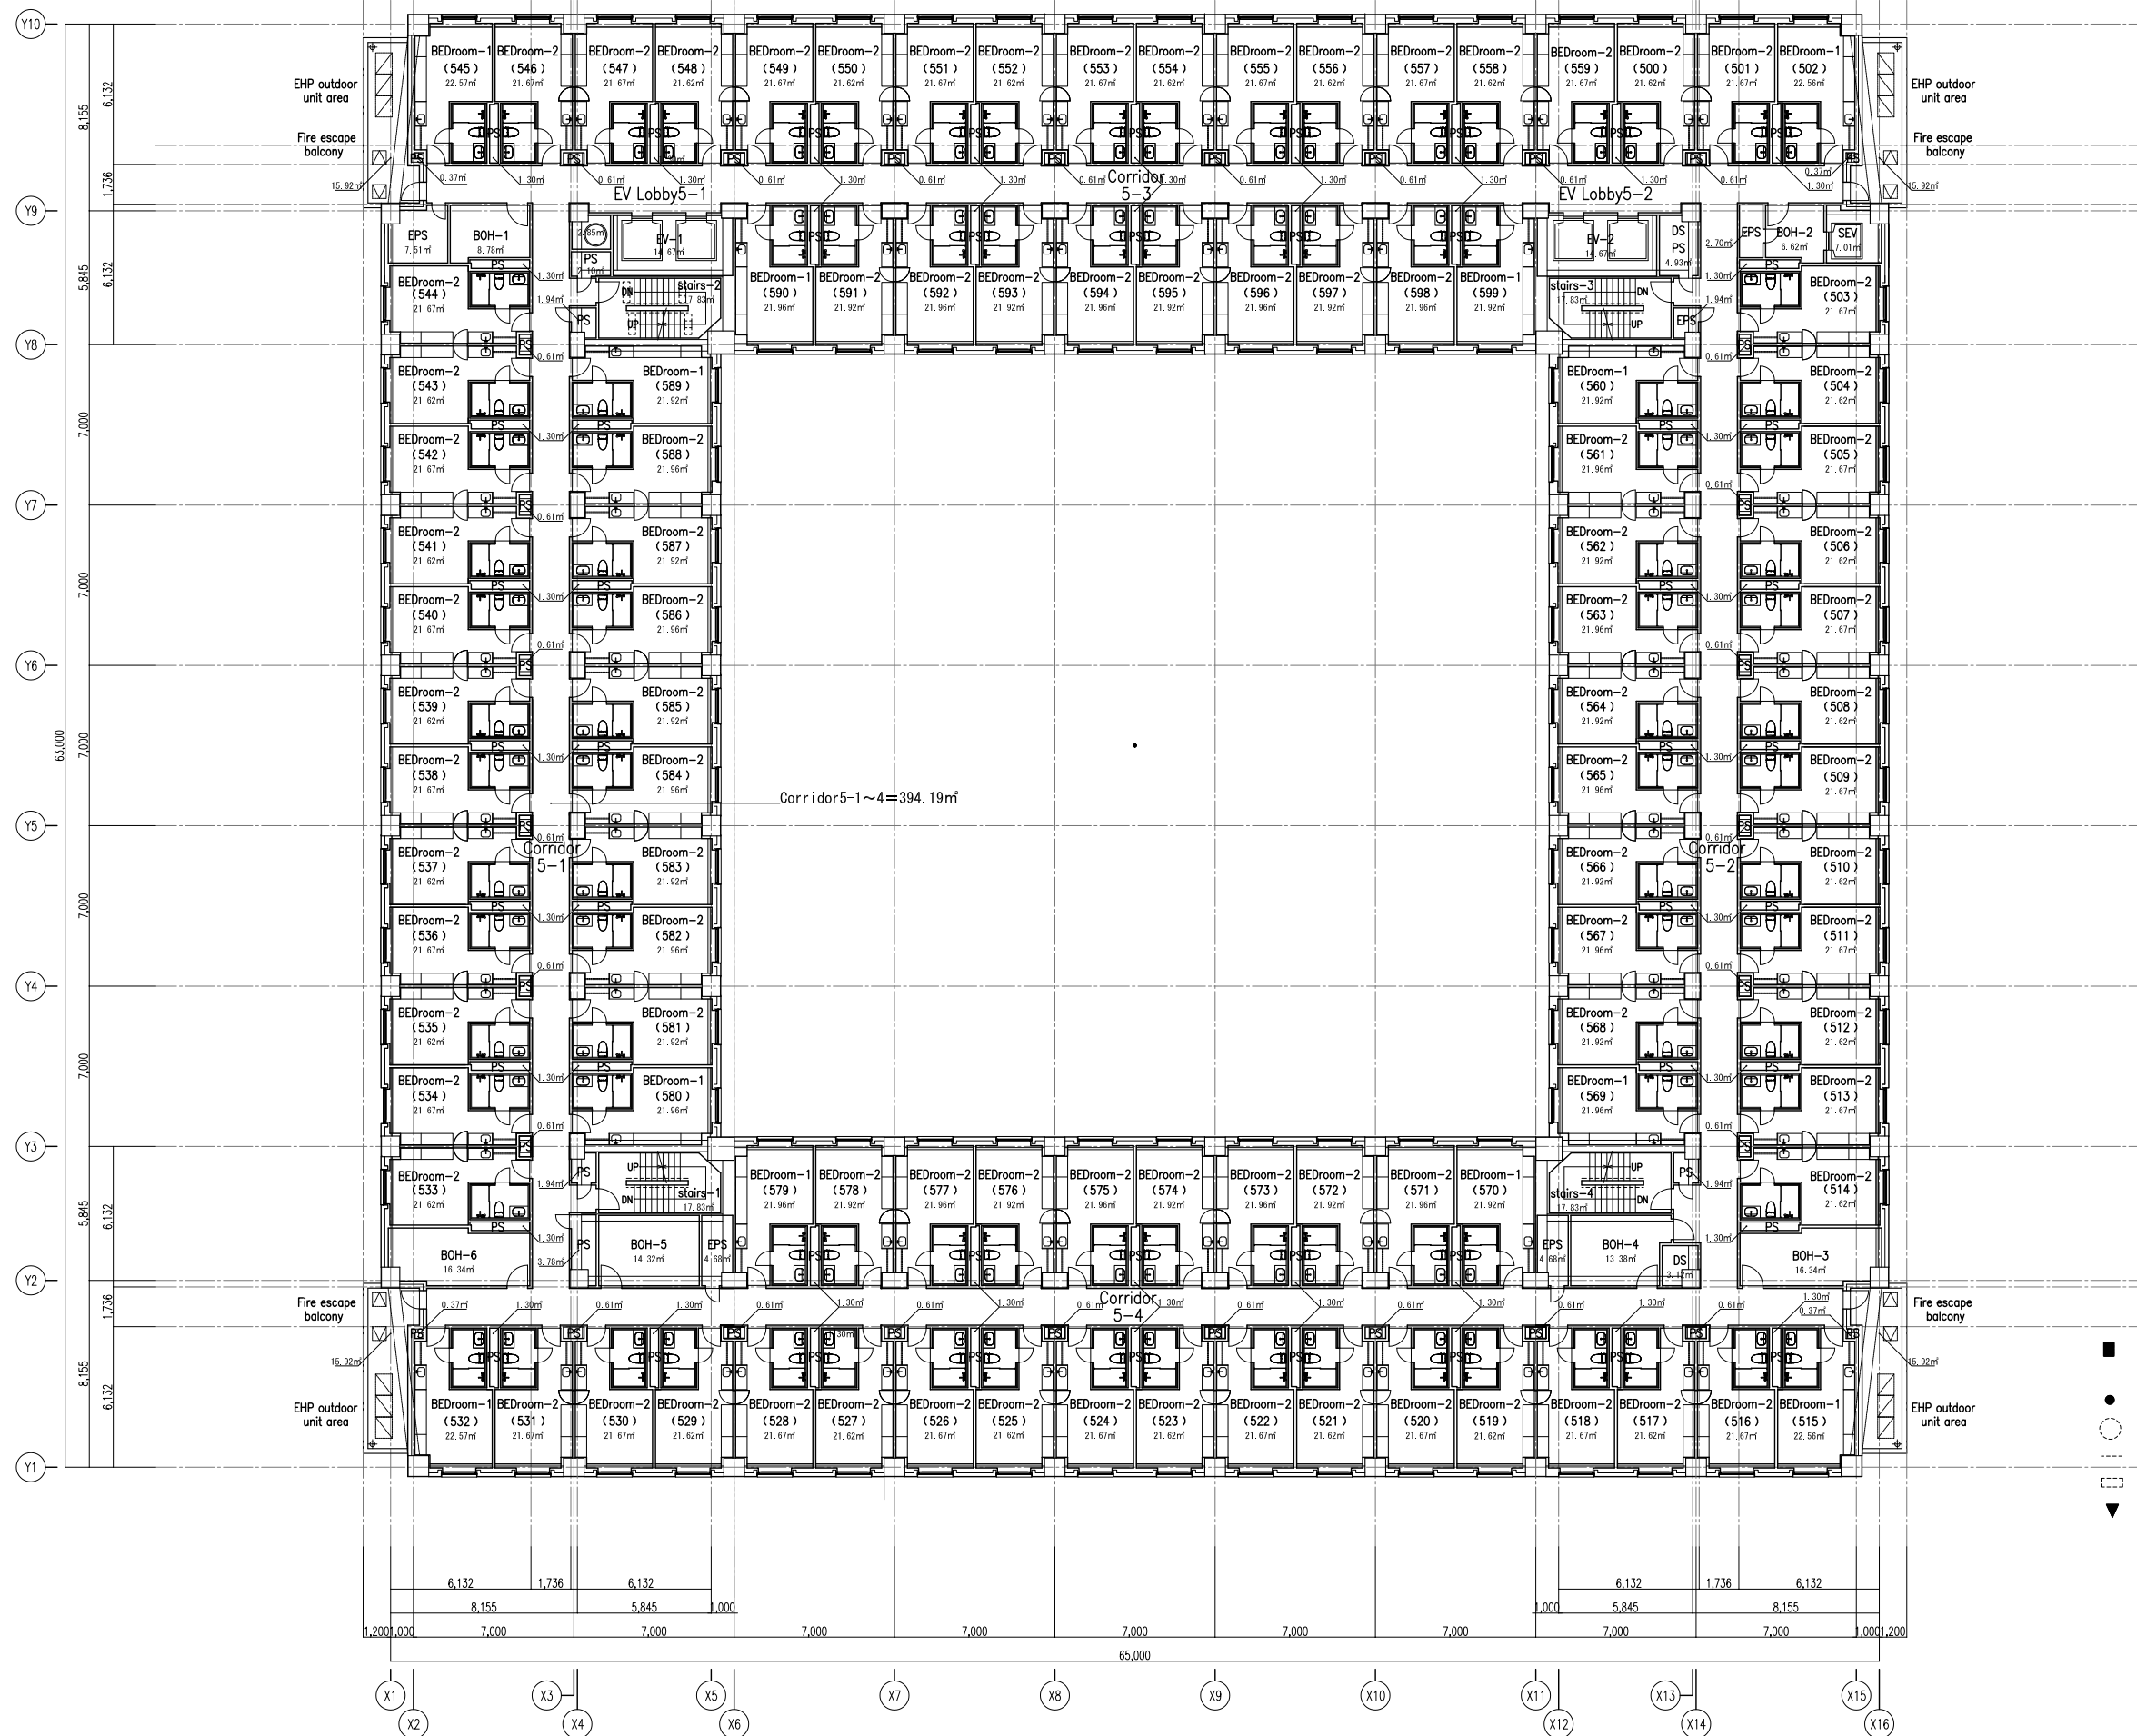

- LEGEND**
- : Fire extinguisher box
 - : Turning radius for the wheel-chair user
 - : Balustrade for staircase
 - : Braille block
 - ▼ : WC signage

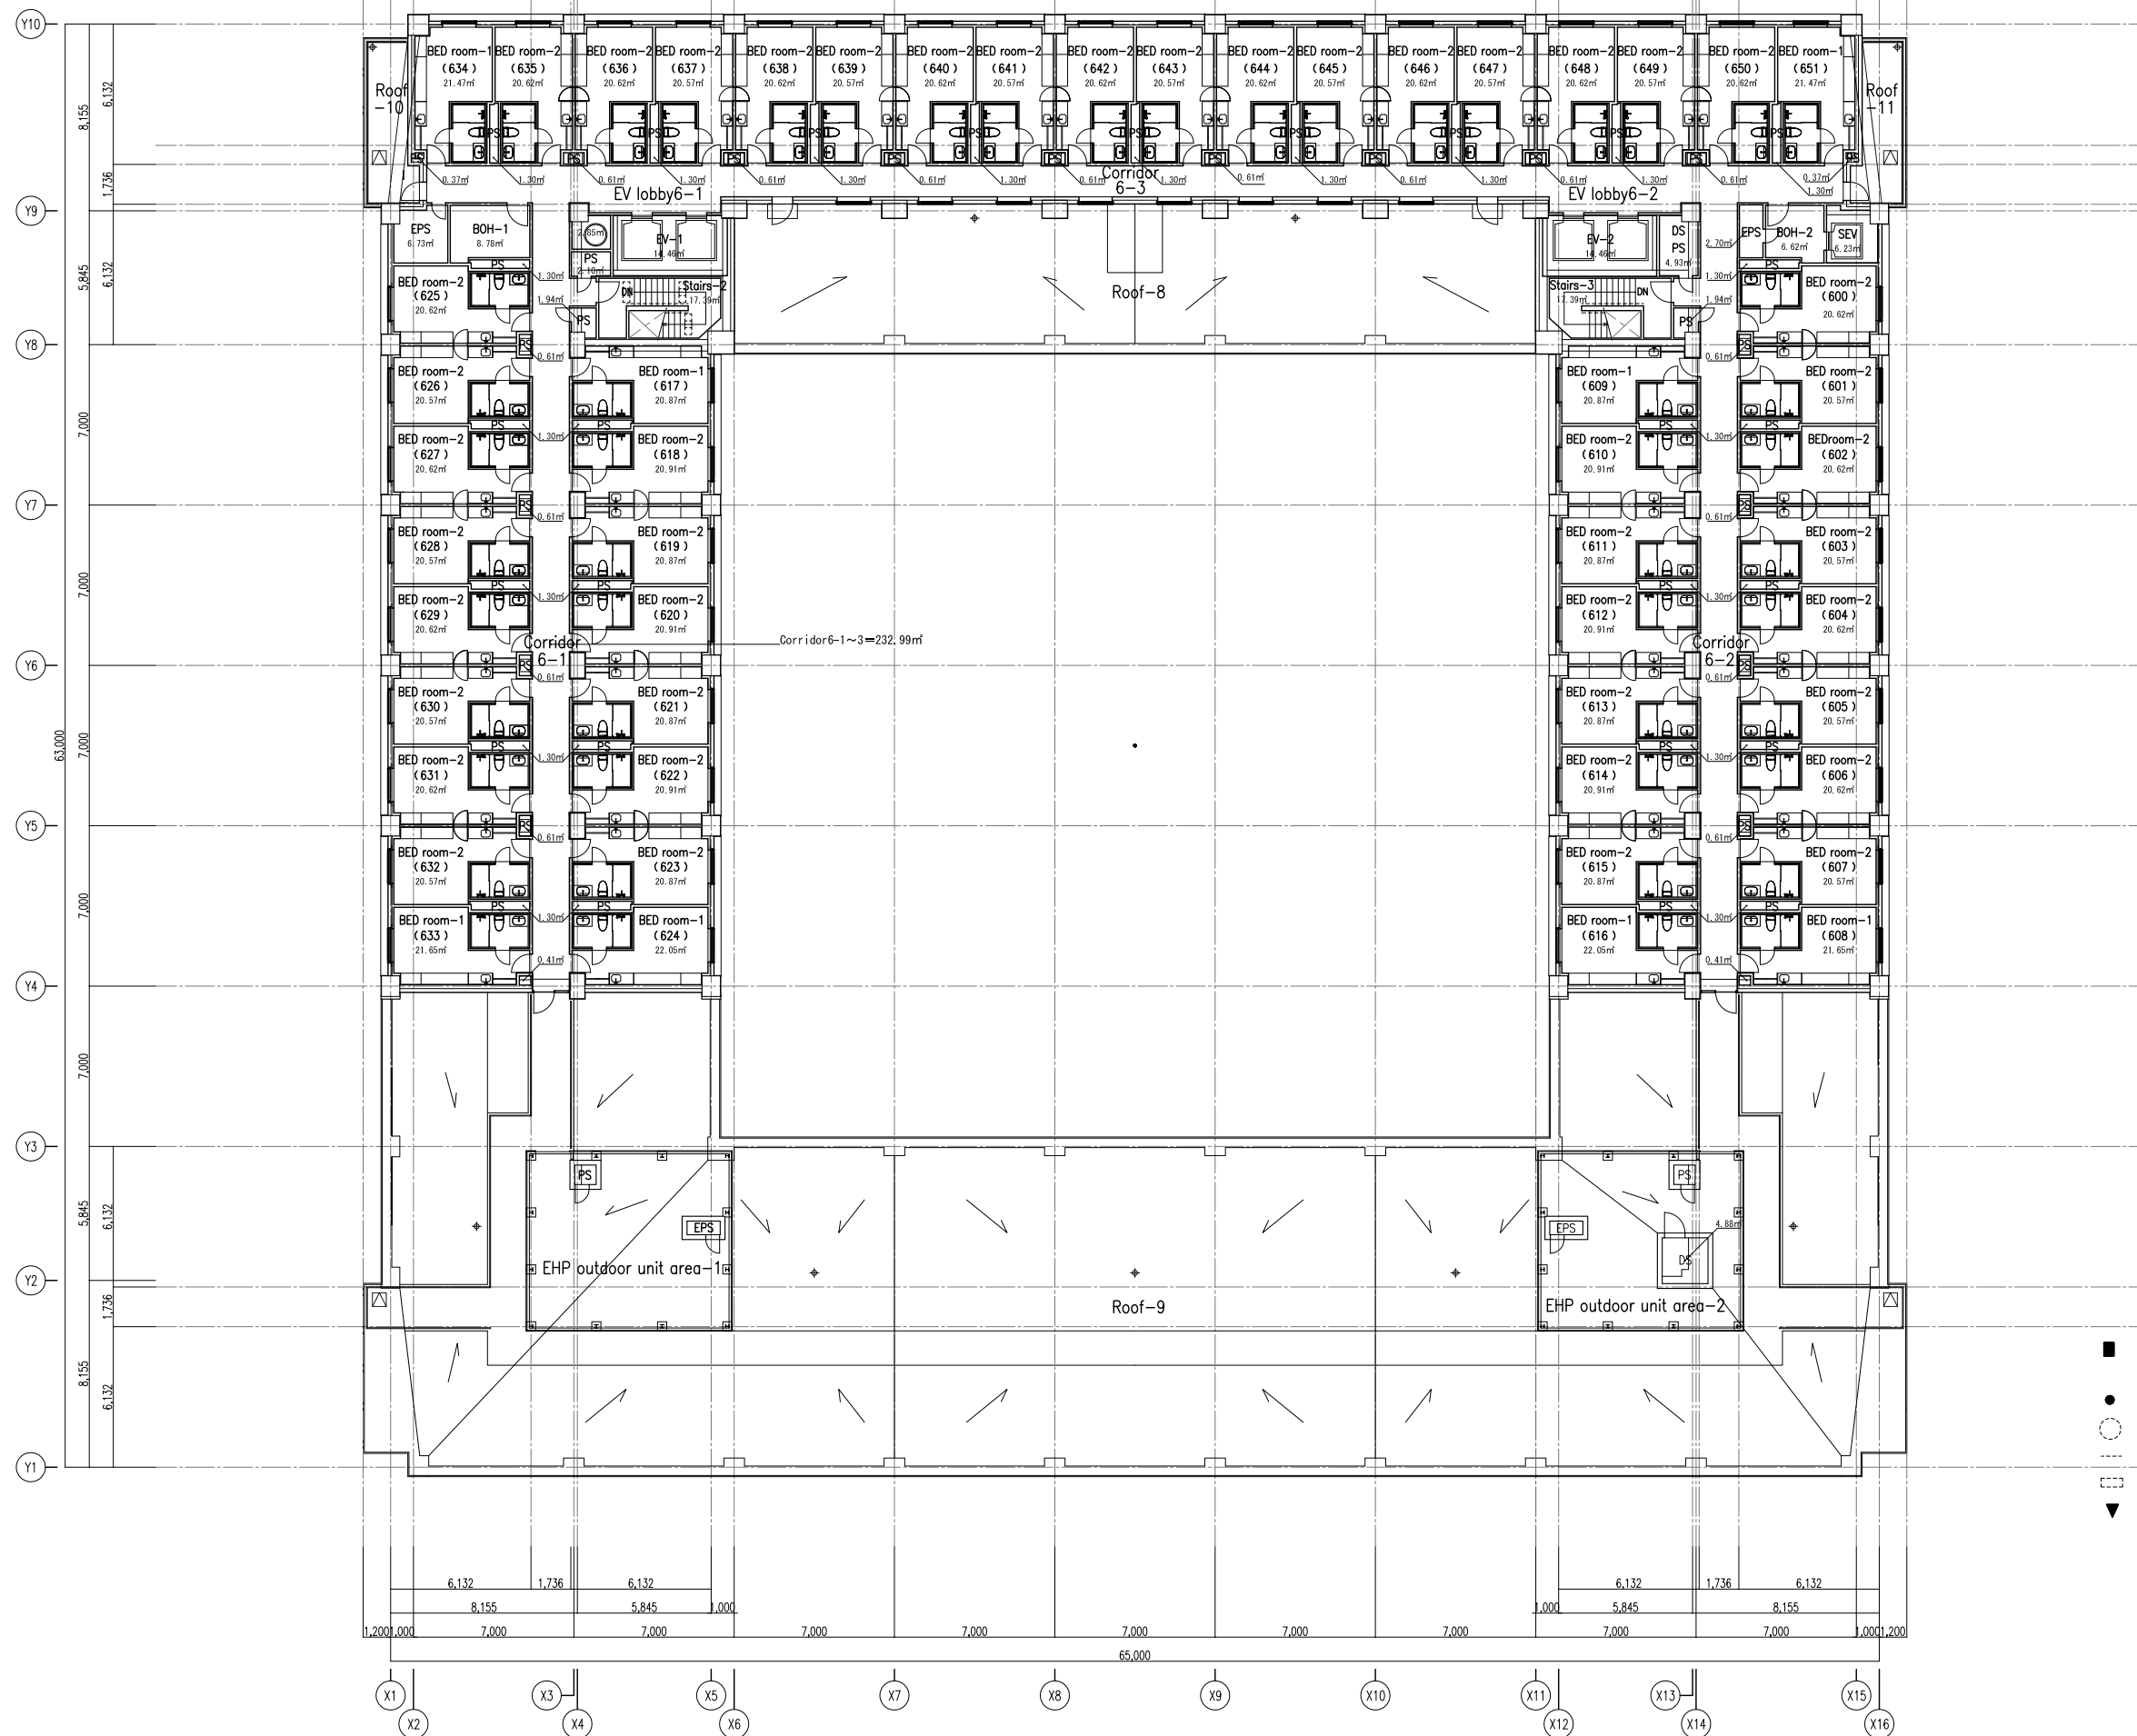

- LEGEND
- : Fire extinguisher box
 - : Turning radius for the wheel-chair user
 - : Balustrade for staircase
 - : Braille block
 - ▼ : WC signage

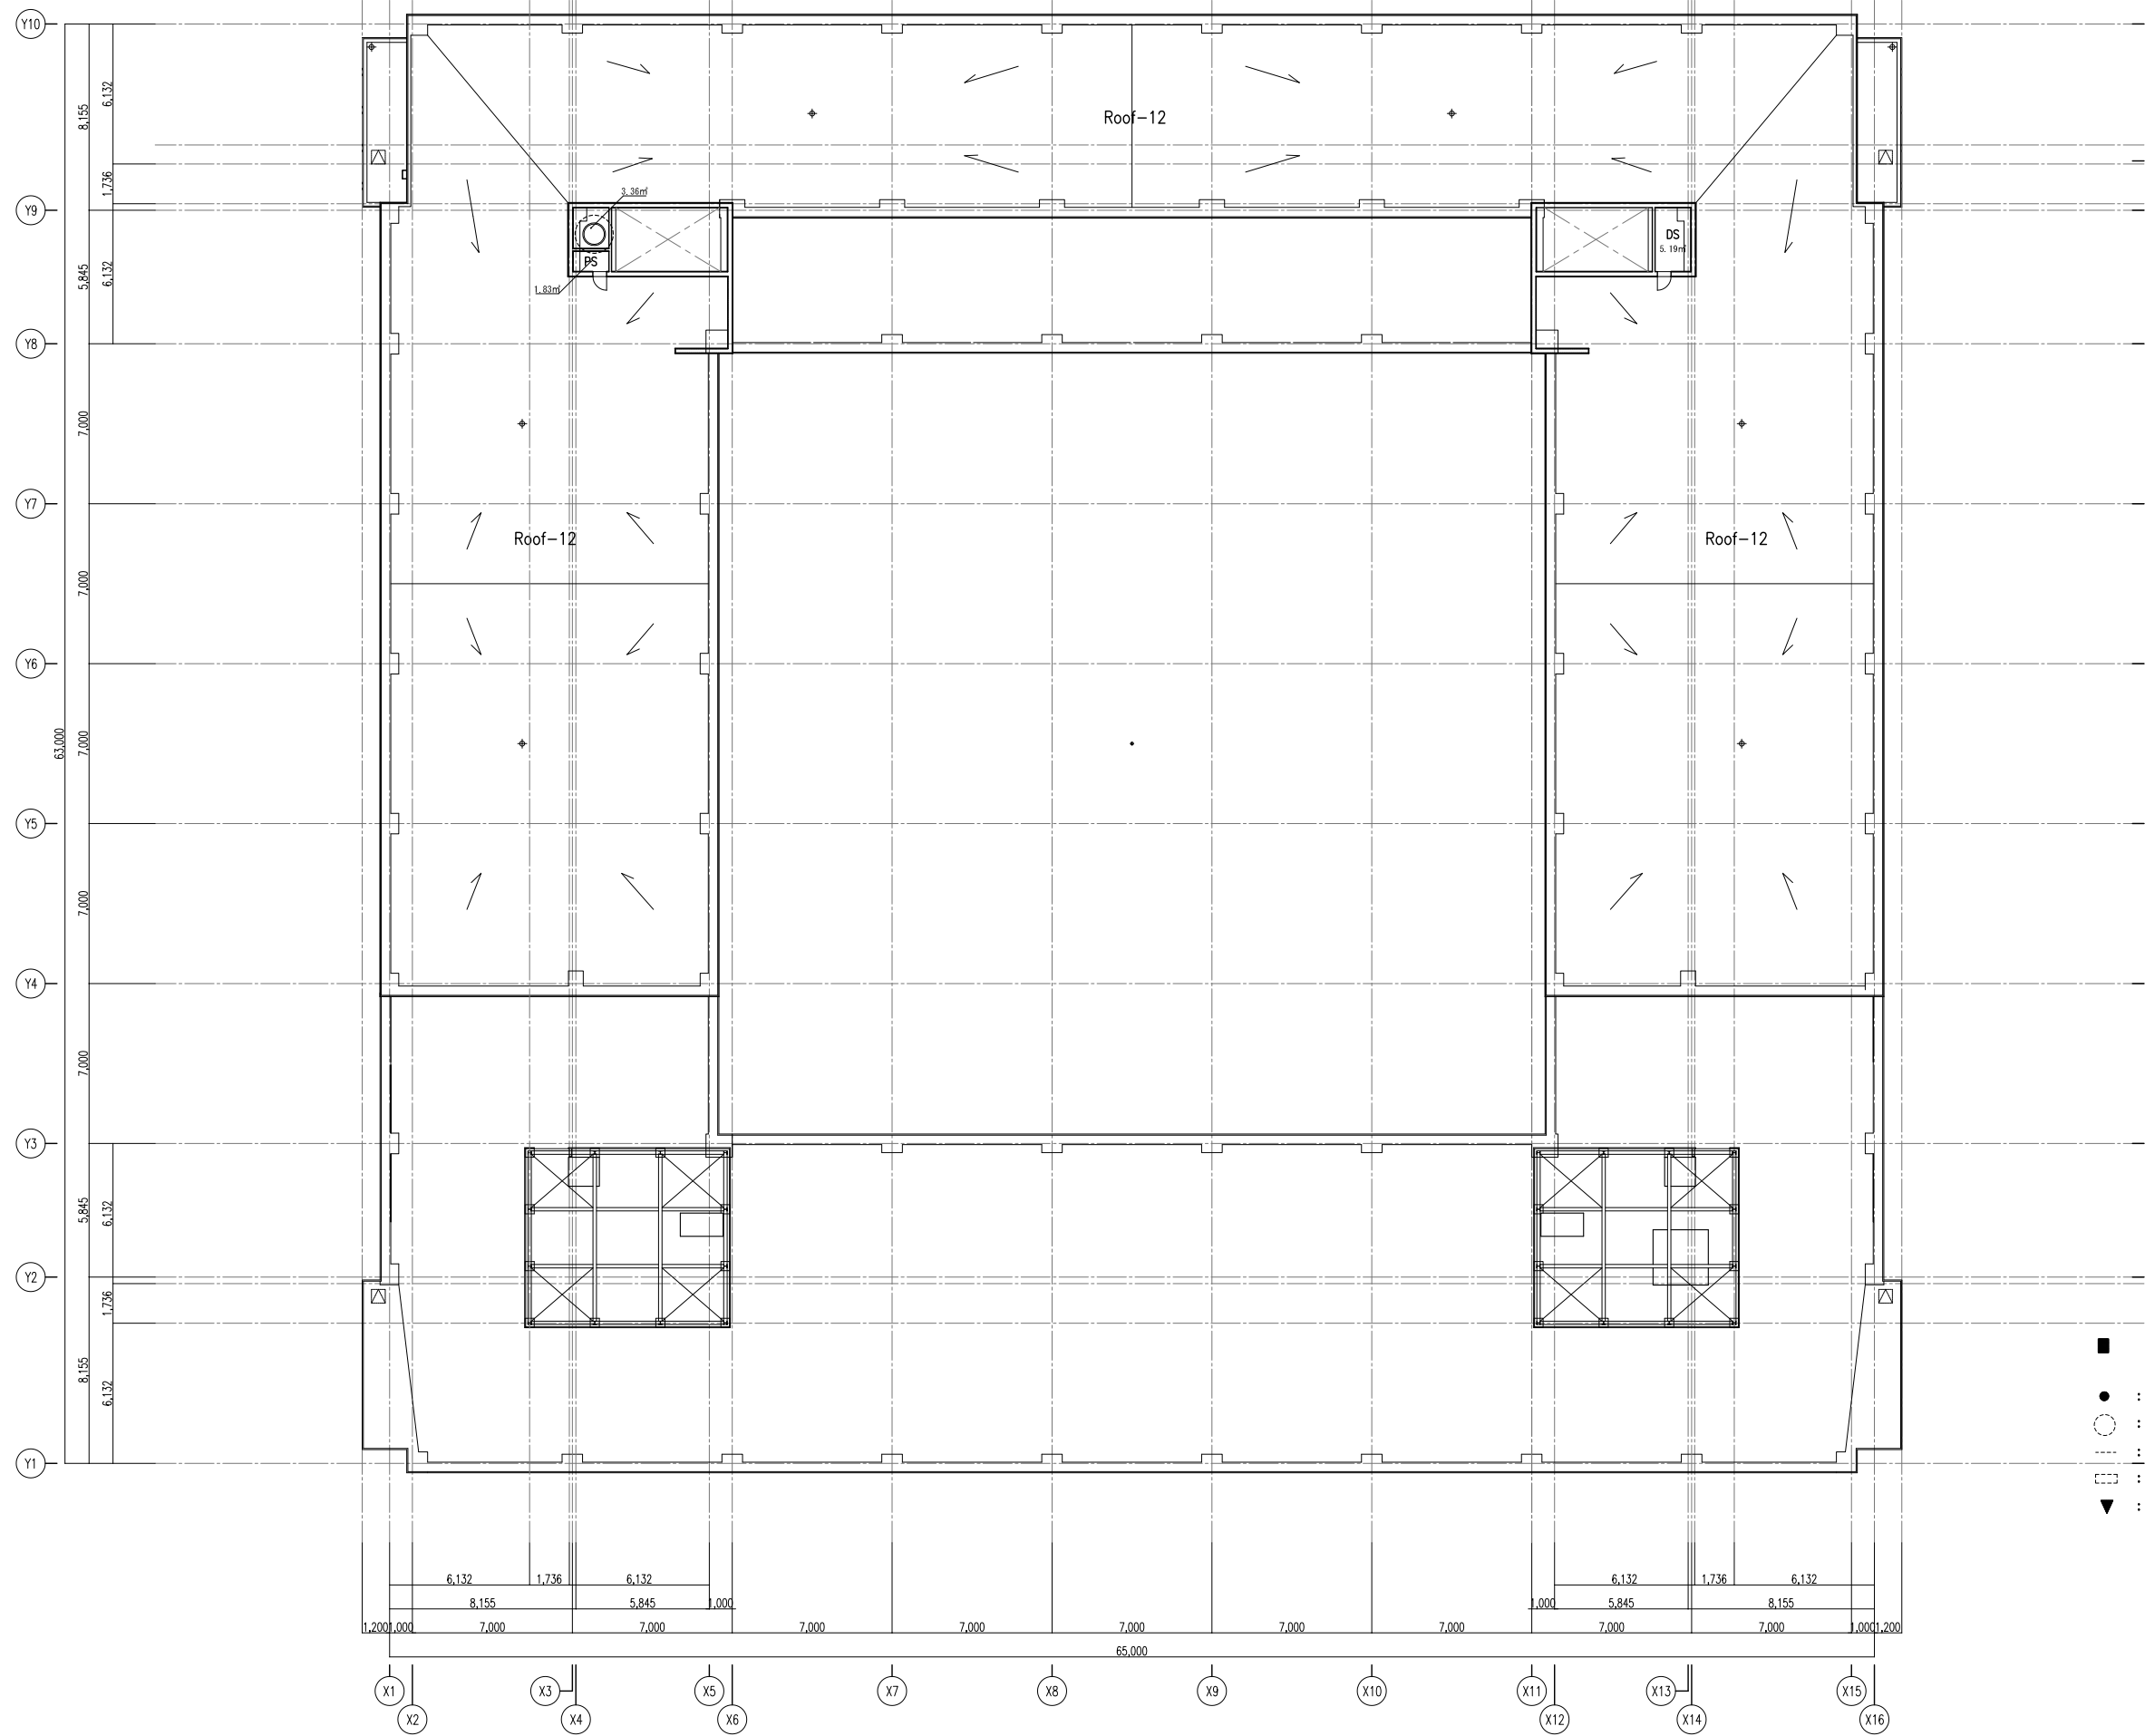

- LEGEND
- : Fire extinguisher box
 - : Turning radius for the wheel-chair user
 - : Balustrade for staircase
 - : Braille block
 - ▼ : WC signage



岩田地崎建設株式会社 一級建築士事務所
 IWATACHIZAKI ARCHITECTURAL OFFICE
 北海道知事登録 第(石)58号

日付 2023.06.26

一級建築士 馬場 将考 大臣登録第320936号
 一級建築士 沼田 真治 大臣登録第346210号
 一級建築士 桃野 直樹 大臣登録第352977号

PROJECT HOTEL 101 - NISEKO 新築工事
 TITLE 屋根伏図

PROJECT NO. 2022046
 DRAFT NO. A - 09
 SCALE A1 1/150
 A3 1/300